

This document is the property of GLEN-GERY CORPORATION and may not be reproduced without written permission from the appropriate Glen-Gery Personnel. The contents of this document are advisory only. Responsibility for accuracy and applicability rests entirely with the Project Designer and/or Owner.




Glen-Gery Design Services
(717) 854-2697



This drawing has been reviewed for dimensions, faces, and specifications and I agree to them.

Signature _____

Date _____

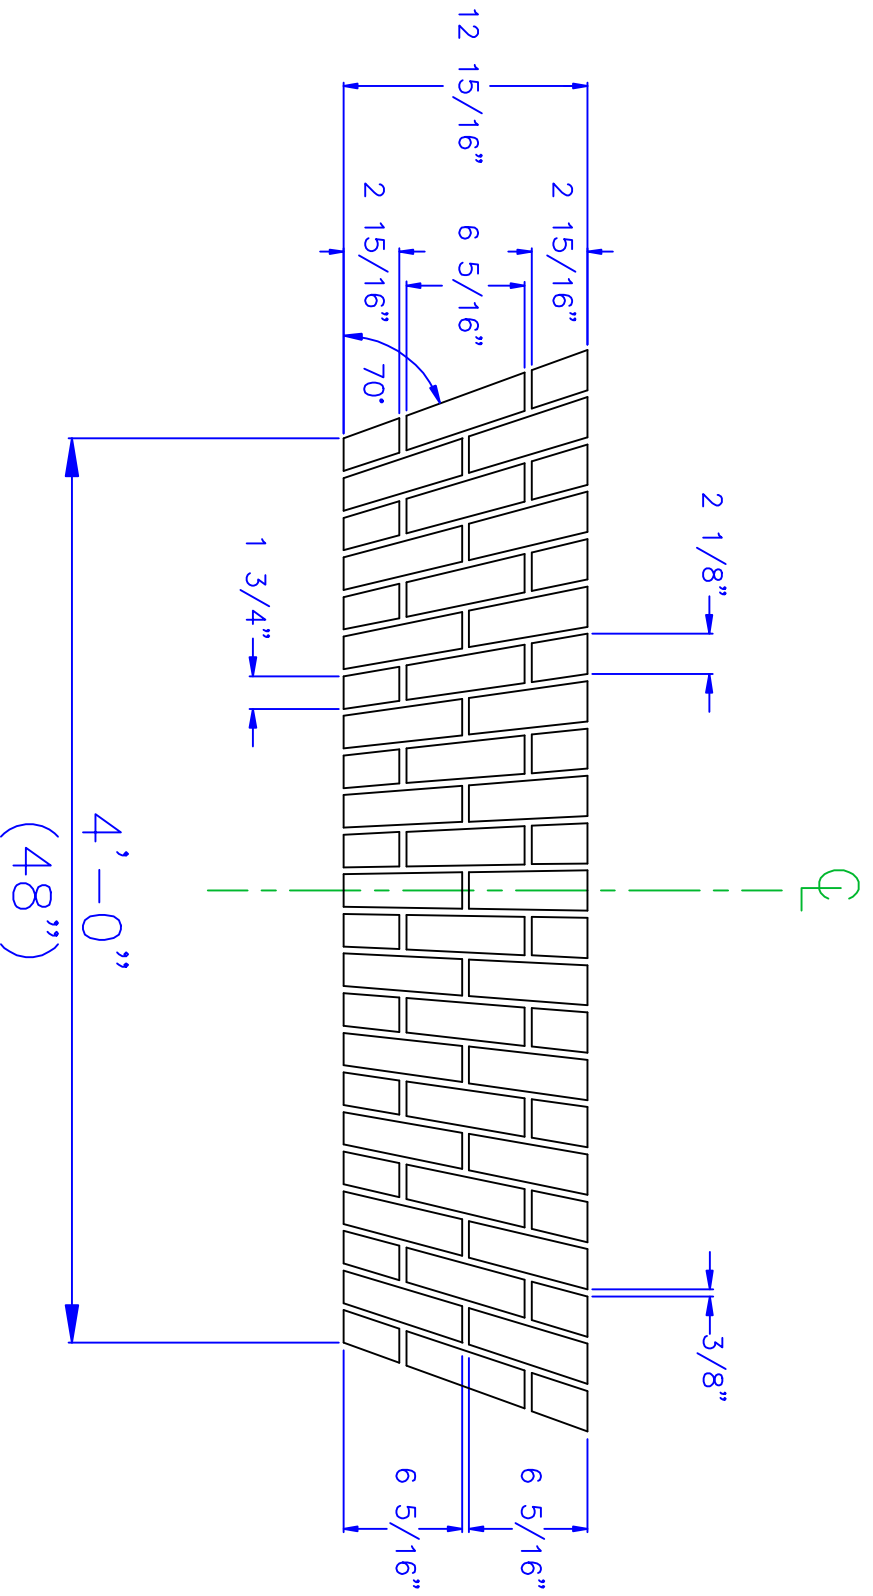

GLEN-GERY BRICK

DRAWING:	4'-0" (48") 5 COURSE JAS JACK ARCH
PROJECT:	CRUZ ALL GREENWICH, CT

PLANT:	MID-ATLANTIC	BRICK NAME:	SLDDX	SALES REP:	LEVERING
BRICK SIZE:	STD. MOD.	DATE:	13 MAY 08	BED DEPTH:	3 5/8"
COMPUTER FILE:	Y508N8	DRAWN BY:	K. LINDSTROM	PCS. / ARCH:	58