

This drawing has been reviewed for dimensions, faces, and specifications and I agree to them.

Qty : .

Signature Title Date



DRAWING:
SUMMIT UNIT
ISOMETRIC VIEW

PROJECT:

PAGE: 1 DATE: 29 JUNE 26

ARCHITECT:

CUSTOMER:

SALES REP:

SALES OFFICE:

PLANT:

BRICK NAME:

BRICK TYPE:

TEXTURE:

NUMBER OF
FINISHED FACES: 2

TEXTURE DIRECTION: PLANT OPTION

CORING: PLANT OPTION


SIZE: SUMMIT BOND:

ASTM STANDARD: C216, FBS, SW

COMPUTER FILE: Y626TTT2

DRAWN BY: KEVIN LINDSTROM

This document is the property of GLEN-GERY CORPORATION and may not be reproduced without written permission from the appropriate Glen-Gery Representative. The contents of this document are advisory only. Responsibility for accuracy and applicability lies entirely with the Project Designer and/or Owner.

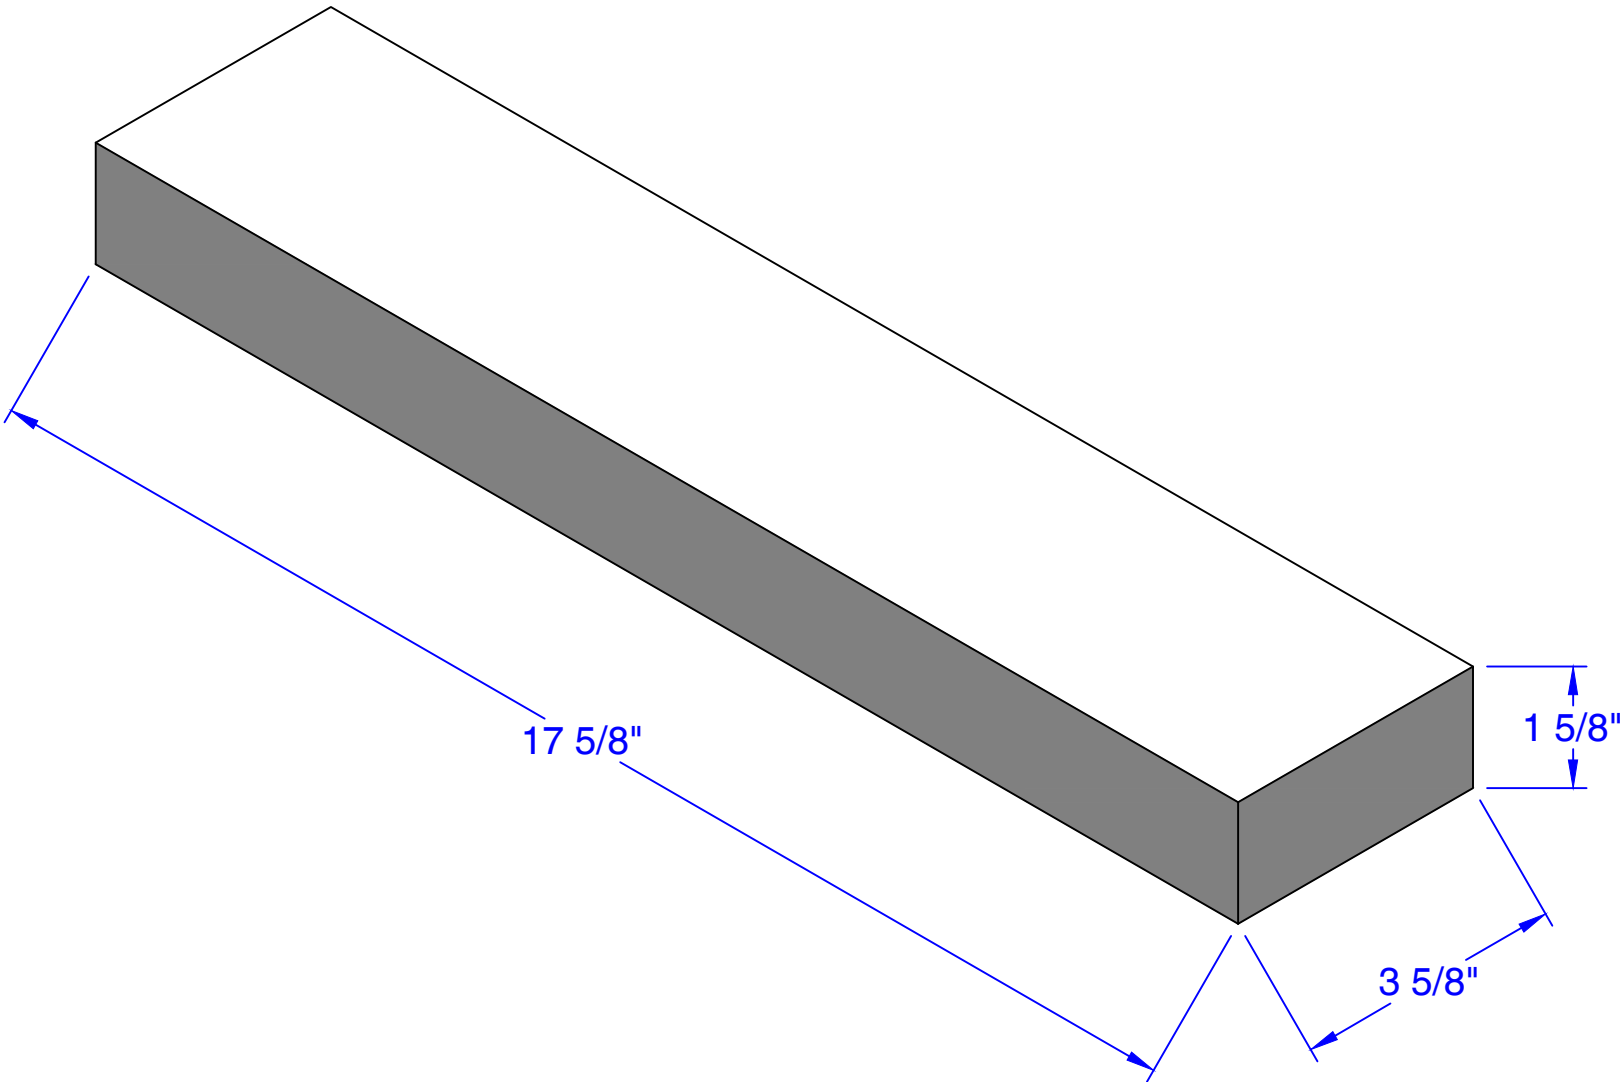

INDICATES FINISHED FACES