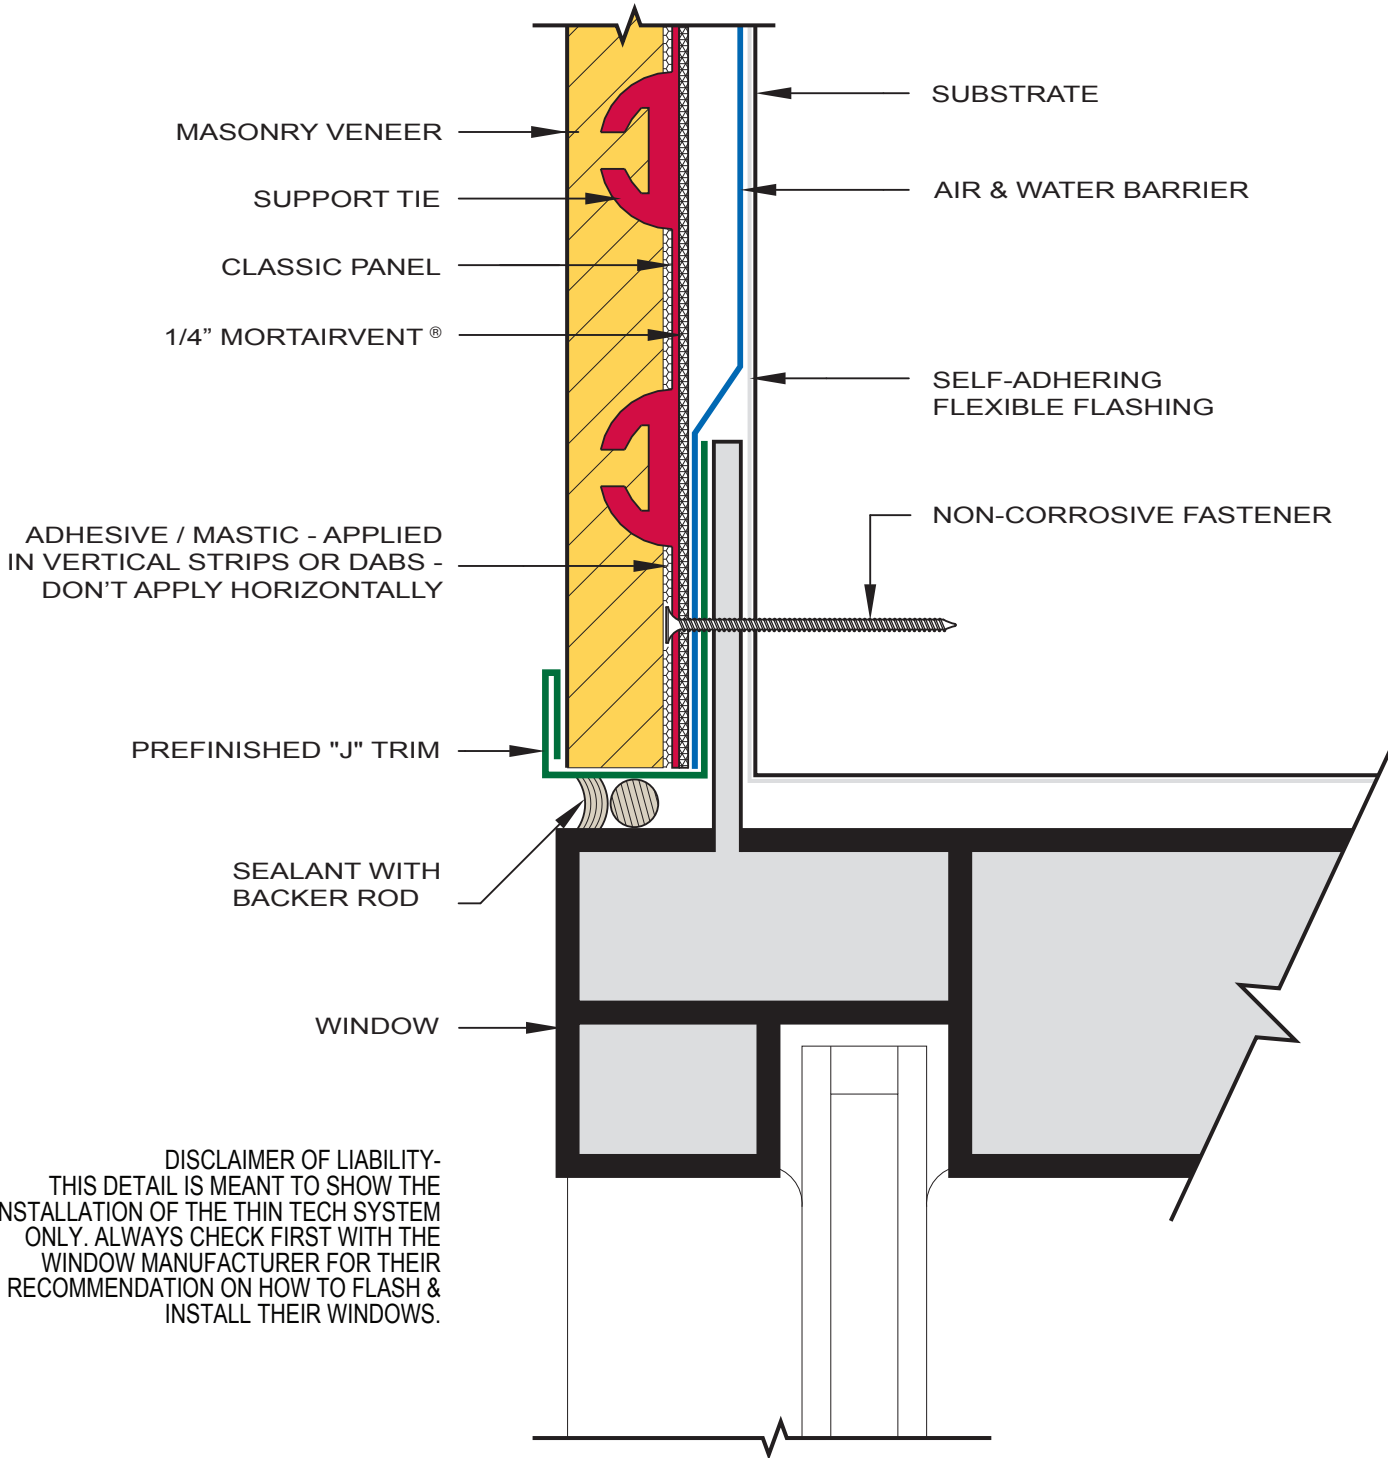


**THIN TECH®**


# FLANGED WINDOW JAMB

**CLASSIC**

SCALE : 1'-0" = 1'-0"