


THIN TECH®

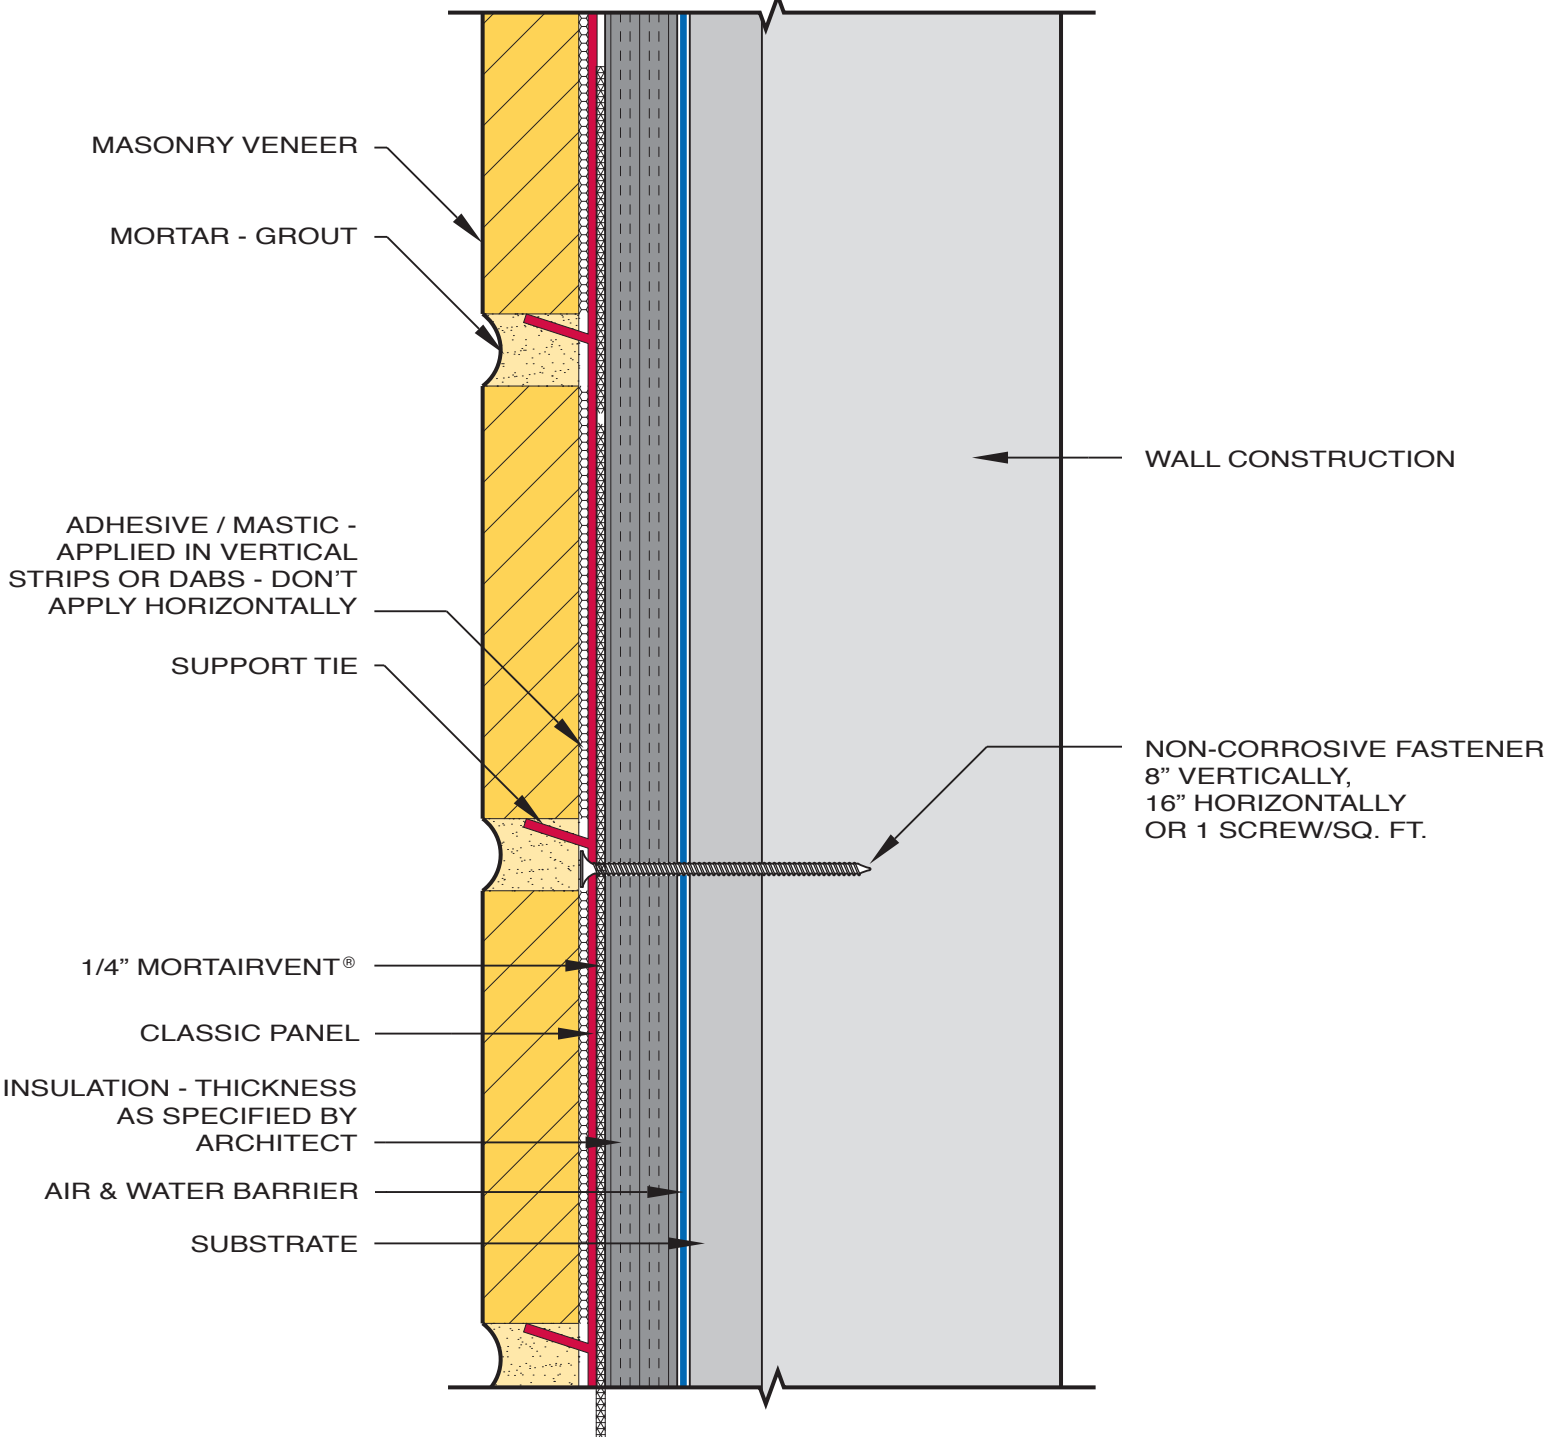

TYPICAL WALL SECTION WITH INSULATION

CLASSIC

SCALE : 1'-0" = 1'-0"