

This drawing has been reviewed for dimensions, faces, and specifications and I agree to them.

Signature _____ Title _____ Date _____

Qty : _____



DRAWING:
3/4" THIN BRICK
STD. MOD. HALF EDGE CAP

PROJECT:

PAGE: _____ DATE: _____

ARCHITECT:

CUSTOMER:

SALES REP:

SALES OFFICE:

PLANT:

BRICK NAME:

BRICK TYPE:

TEXTURE:

NUMBER OF FINISHED FACES: **2**

TEXTURE DIRECTION: **PLANT OPTION**


CORING:

SIZE: **STD. MOD. BOND:**

ASTM STANDARD: **C216, TBS, SW**

COMPUTER FILE:

DRAWN BY: **KEVIN LINDSTROM**

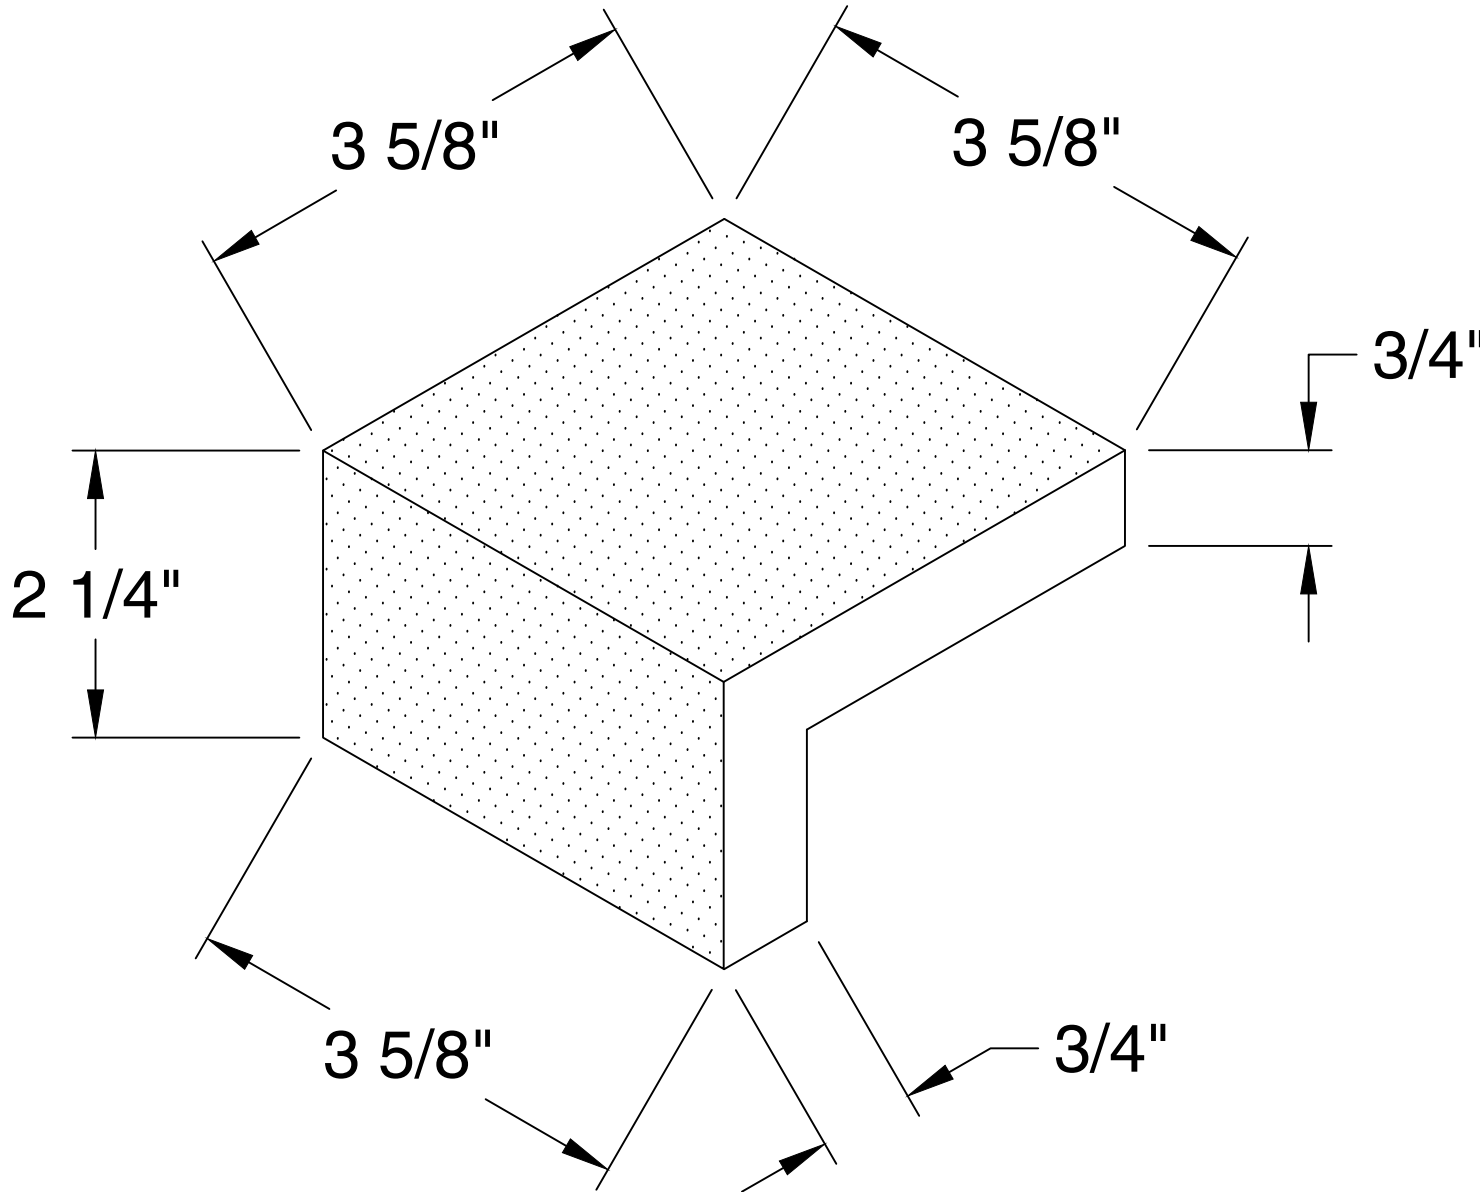

INDICATES FINISHED FACES

This document is the property of GLEN-GERY CORPORATION and may not be reproduced without written permission from the appropriate Glen-Gery Representative. The contents of this document are advisory only. Responsibility for accuracy and applicability lies entirely with the Project Designer and/or Owner.