


**THIN TECH®**

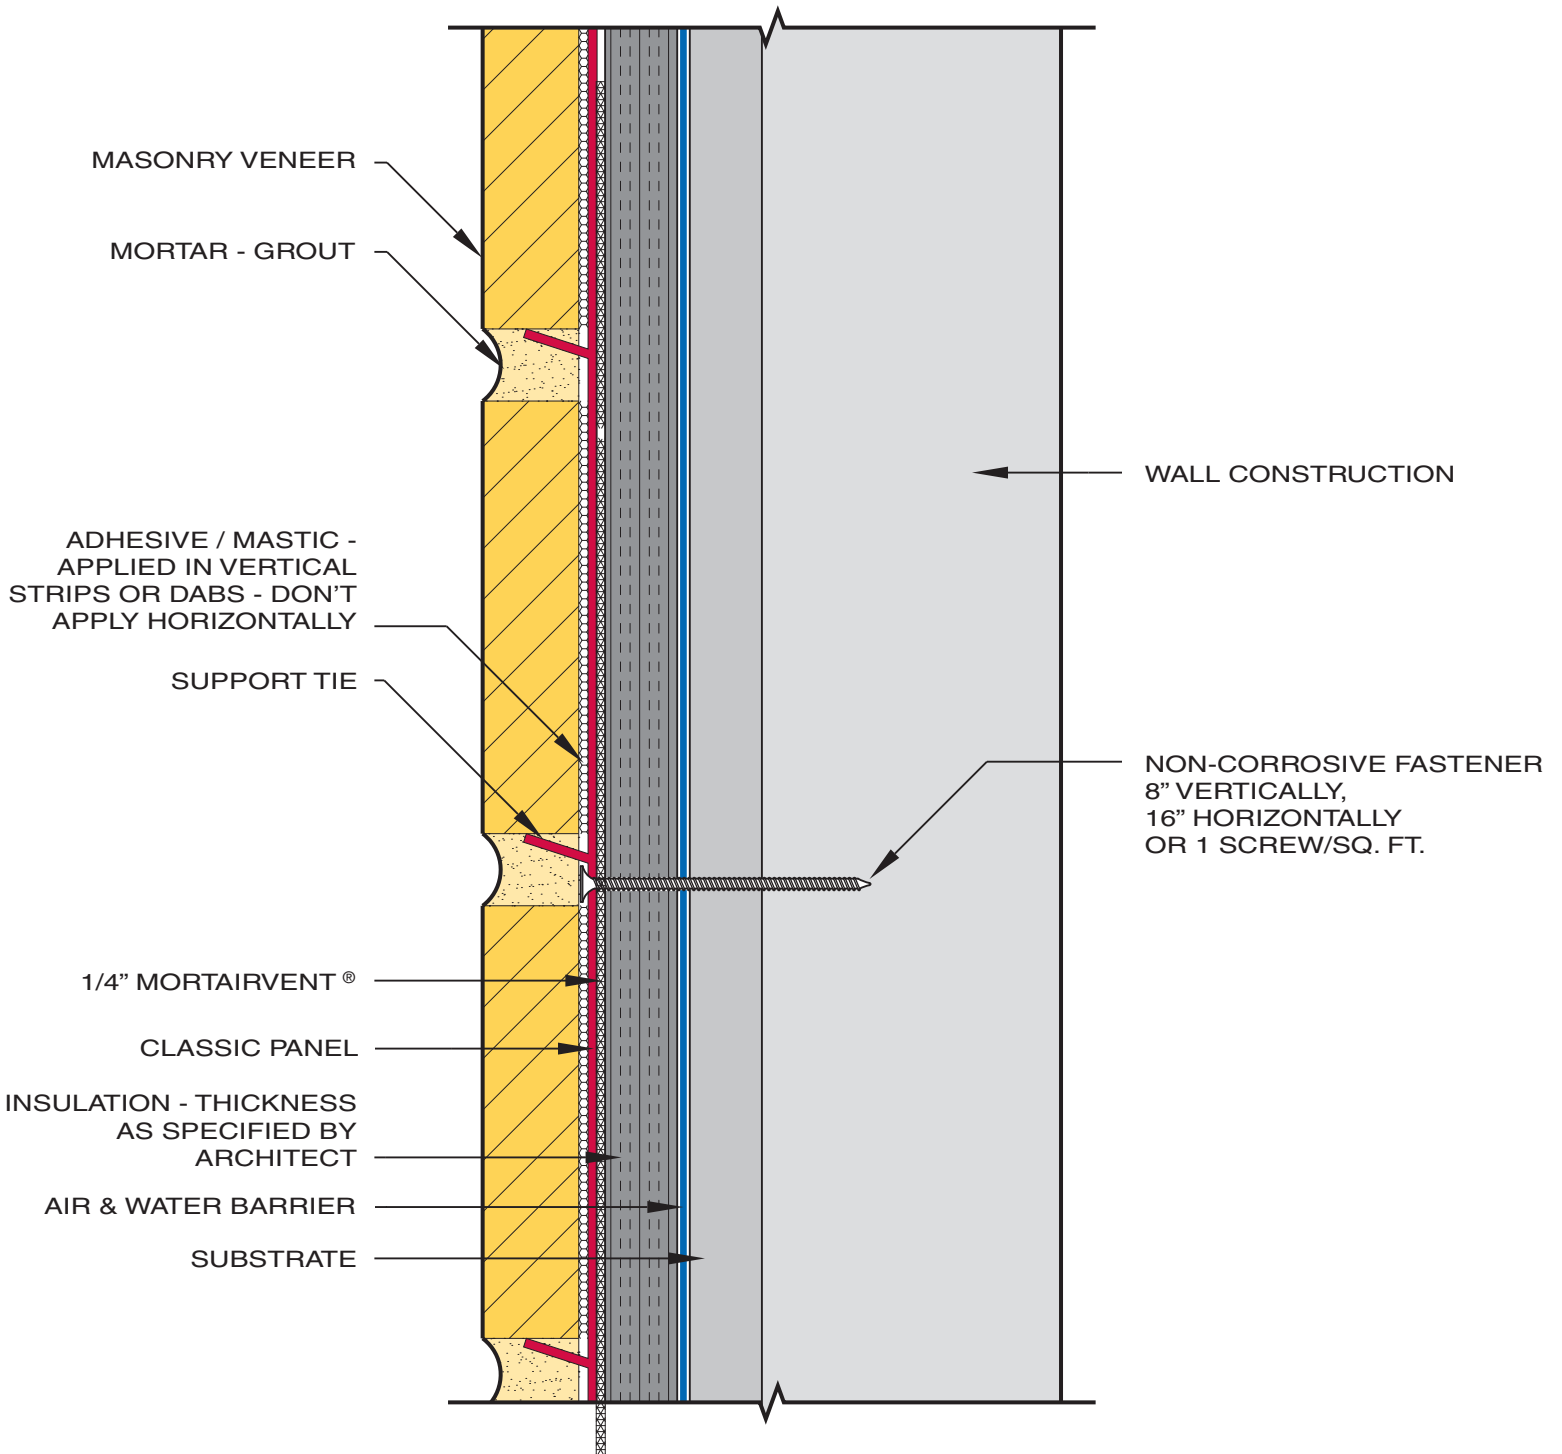

# TYPICAL WALL SECTION WITH INSULATION

**CLASSIC**

SCALE : 1'-0" = 1'-0"