


DISCLAIMER OF LIABILITY:
FLASH AND INSTALL WINDOW PER
MANUFACTURER'S RECOMMENDATIONS

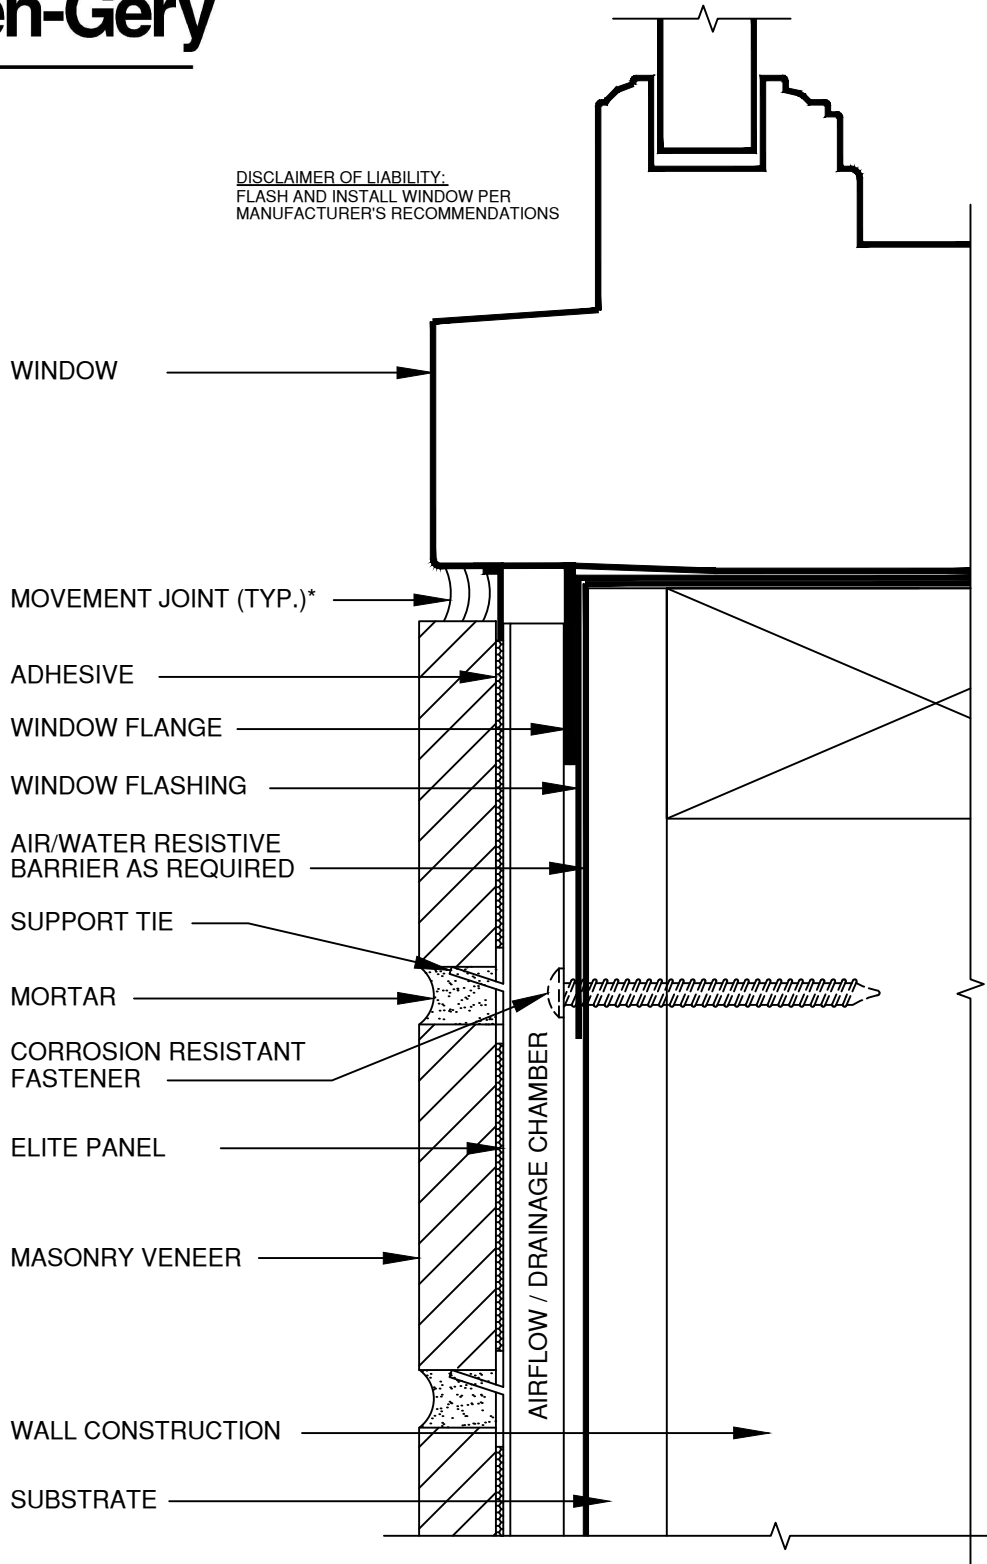

FLUSH WINDOW SILL DETAIL

ELITE

NOTE: FASTENER PENETRATION - WOOD STUD - 1 1/4" MIN., STEEL STUD - 3 THREADS MIN., CONCRETE - 1" MIN.
*USE BACKER ROD WHERE JOINT DEPTH >3/4"