


DISCLAIMER OF LIABILITY:  
FLASH AND INSTALL WINDOW PER  
MANUFACTURER'S RECOMMENDATIONS

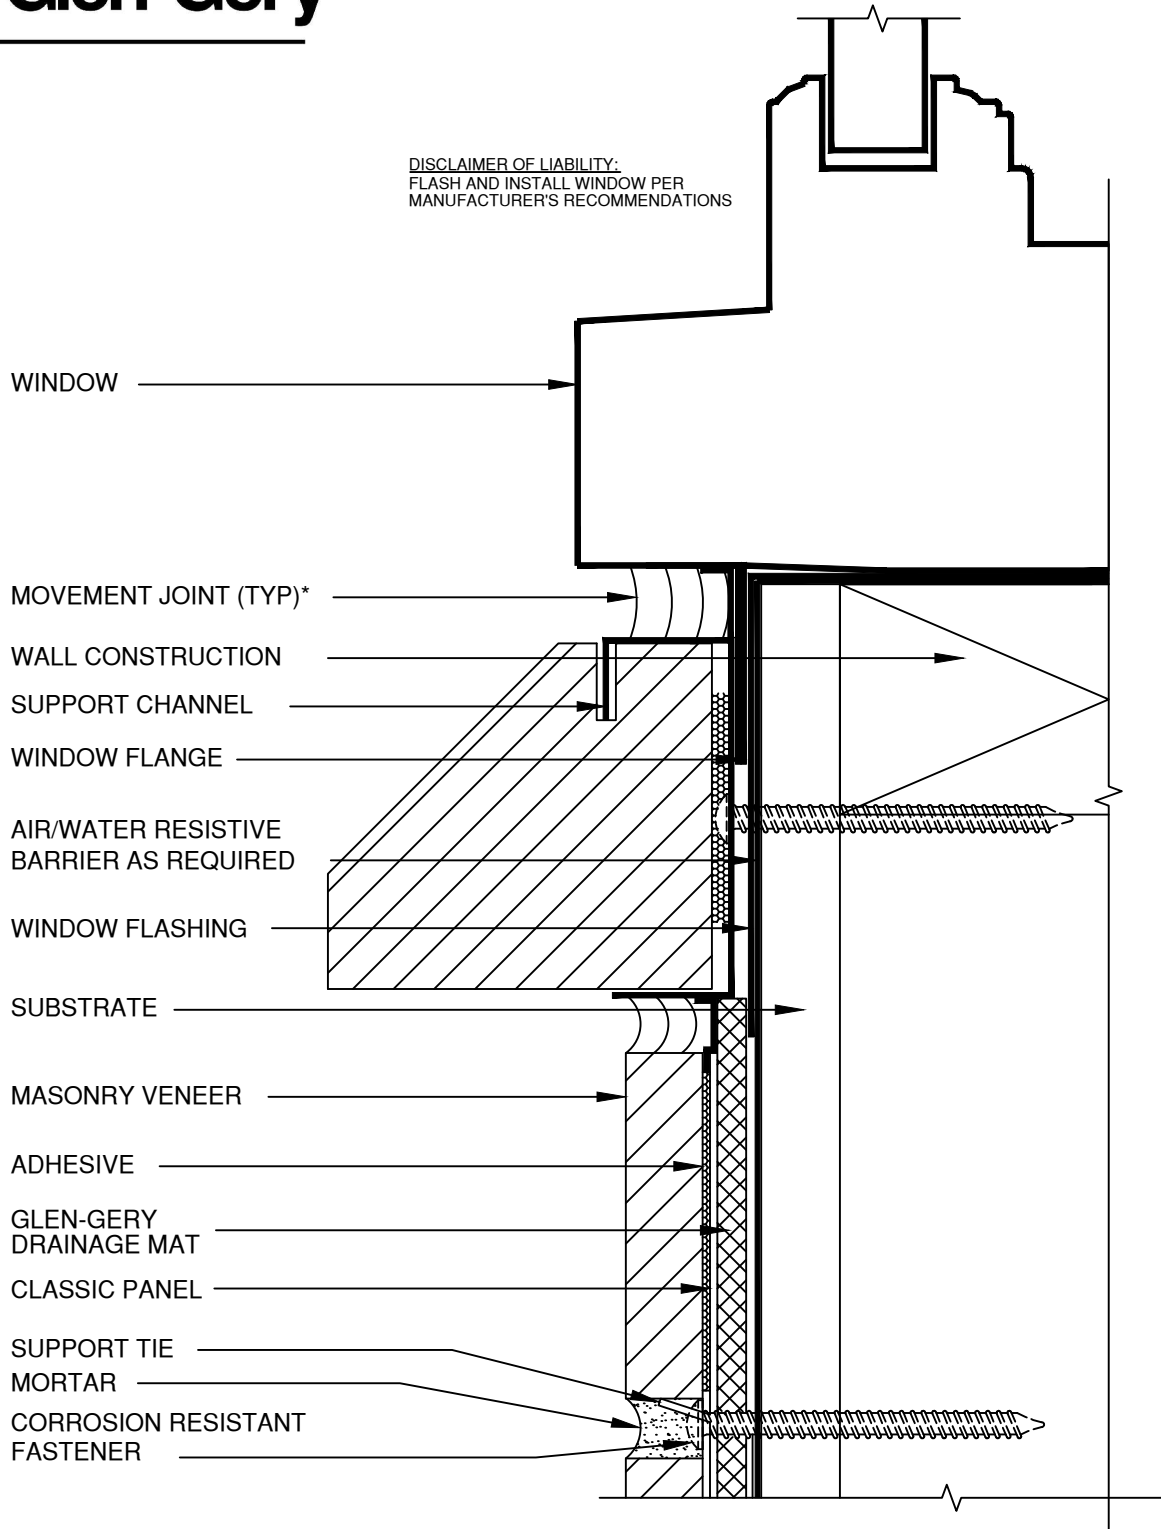

## MASONRY SILL WITH CHANNEL DETAIL

CLASSIC

NOTE: FASTENER PENETRATION - WOOD STUD- 1 1/4" MIN., STEEL STUD - 3 THREADS MIN., CONCRETE - 1" MIN.  
\*USE BACKER ROD WHERE JOINT DEPTH >3/4"