


This document is the property of GLEN-GERY CORPORATION and may not be reproduced without written permission from the appropriate Glen-Gery Personnel. The contents of this document are advisory only. Responsibility for accuracy and applicability rests entirely with the Project Designer and / or Owner.




Glen-Gery Design Services
(717) 854-2697

This drawing has been reviewed for dimensions, faces, and specifications and I agree to them.


Signature _____ Date _____

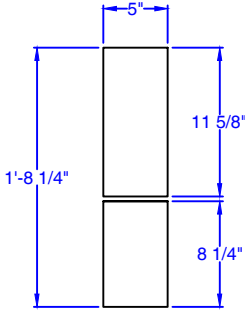

SECTION A-A

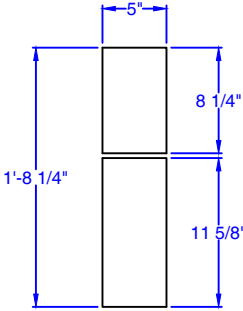

SECTION B-B

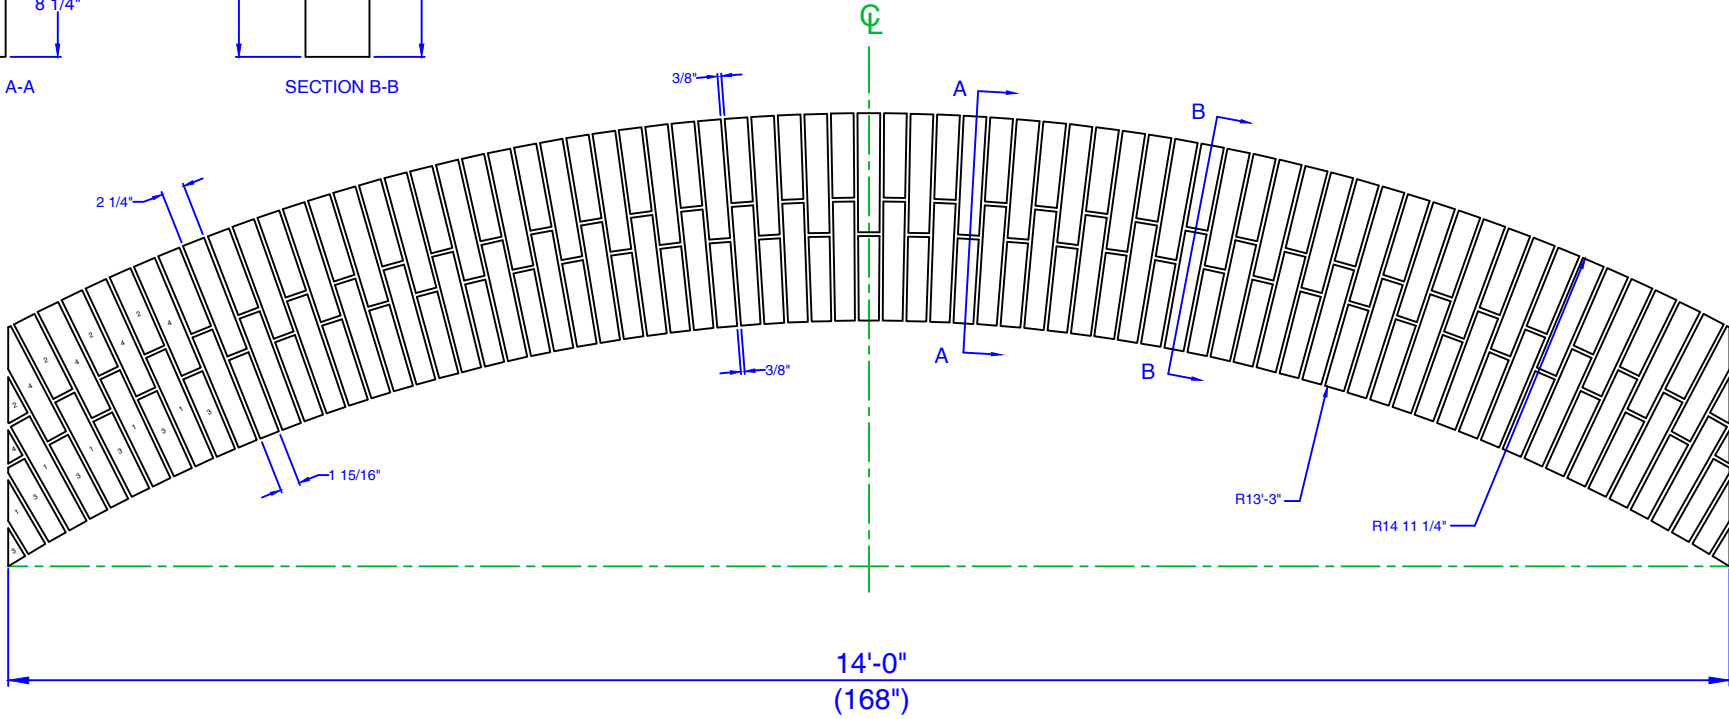

ASTM STANDARD:	DRAWING: 14'-0" (168") SEGMENTAL ARCH	PLANT:	BRICK NAME:	SALES REP:
		BRICK SIZE: STD. MOD.	DATE:	BED DEPTH: 5"
TEXTURE:	PROJECT:		DRAWN BY:	PCS. / ARCH: 148